


Appendix C
Conceptual Plans and Specifications

DRAFT

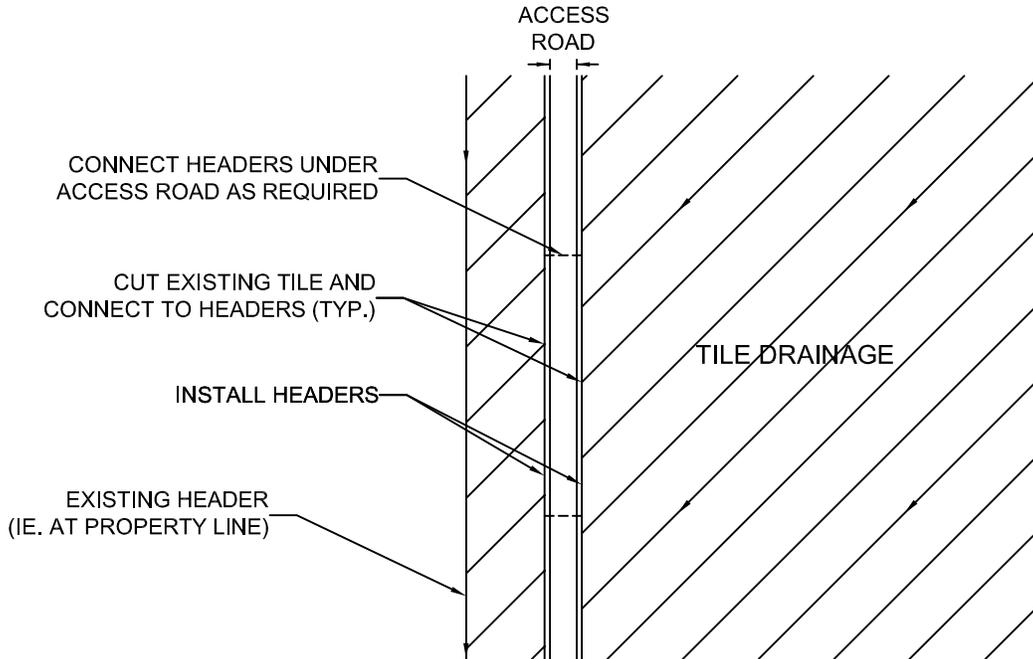

REPRESENTATIVE ACCESS ROAD
TILE DRAIN MODIFICATIONS

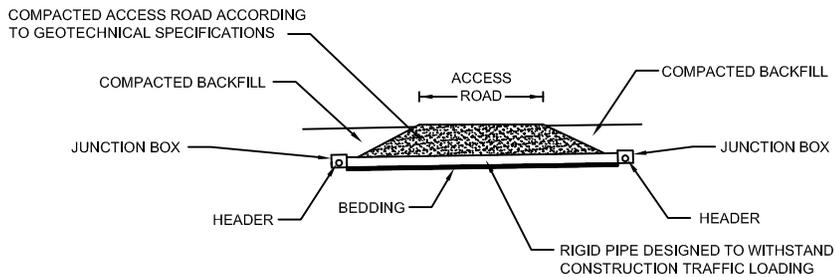

REPRESENTATIVE HEADER
CONNECTION UNDER ACCESS ROAD

Client

NORTHLAND POWER INC.
30 ST. CLAIR AVENUE WEST, 12TH FLOOR
TORONTO, ON
M4A 3A1

NEEGAN BURNSIDE

Neegan Burnside Limited
6990 Creditview Road, Unit 2
Mississauga, Ontario, L5N 8R9
telephone (905) 821-1800 **fax** (905) 821-1809
web www.neeganburnside.com

Drawing Title

**TILE DRAIN MODIFICATIONS
FOR ACCESS ROADS**

Drawn By
CS


Checked By
LP

Drawing No.


Scale
N.T.S.

Project No.
PIA019991

C1

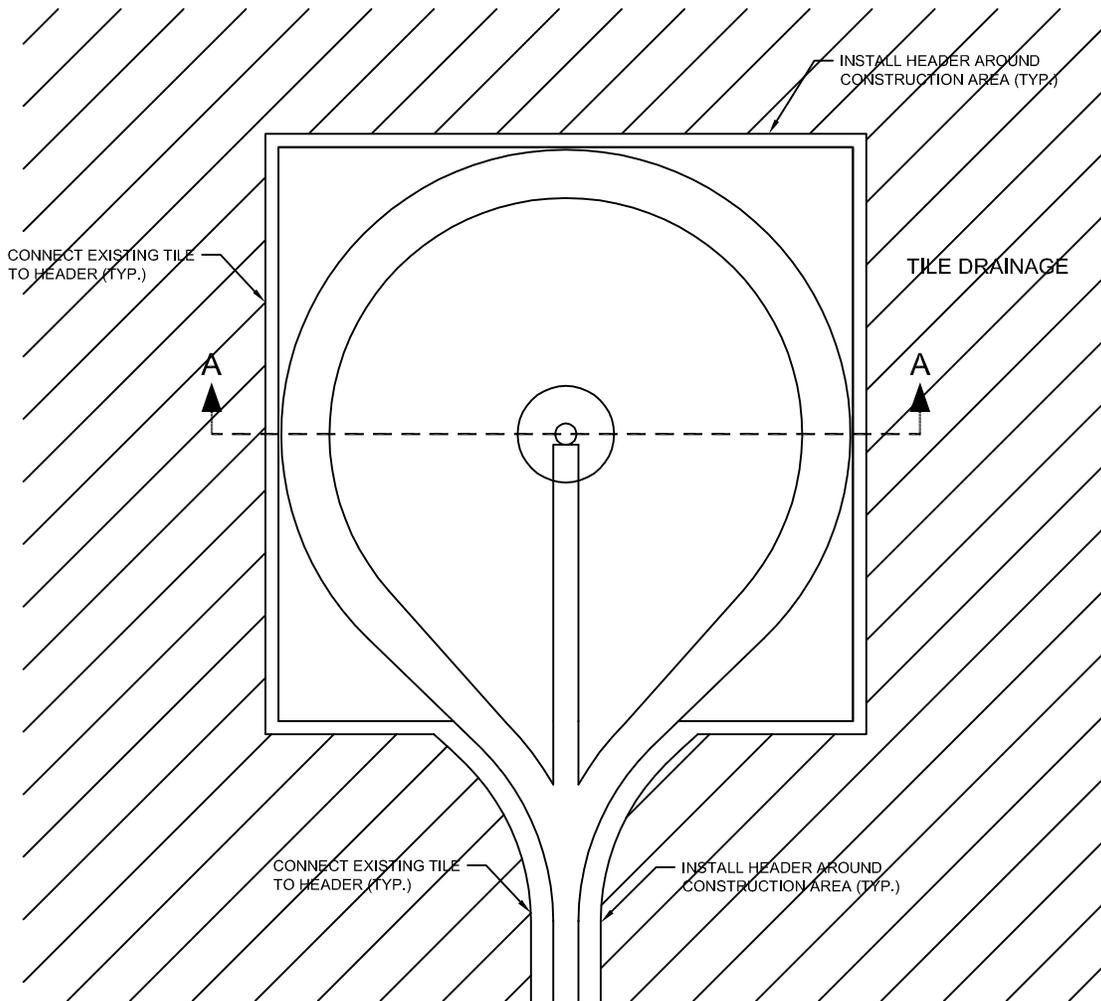

PLAN

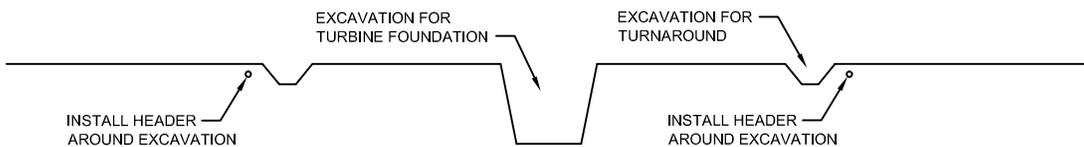

SECTION A-A

Client

NORTHLAND POWER INC.
 30 ST. CLAIR AVENUE WEST, 12TH FLOOR
 TORONTO, ON
 M4A 3A1

NEEGAN BURNSIDE

Neegan Burnside Limited
 6990 Creditview Road, Unit 2
 Mississauga, Ontario, L5N 8R9
telephone (905) 821-1800 **fax** (905) 821-1809
web www.neeganburnside.com

Drawing Title

**TILE DRAIN MODIFICATIONS FOR
 TURBINE INSTALLATION AREAS**

Drawn By
 CS


Checked By
 LP

Drawing No.

Scale
 N.T.S.

Project No.
 PIA019991

C2

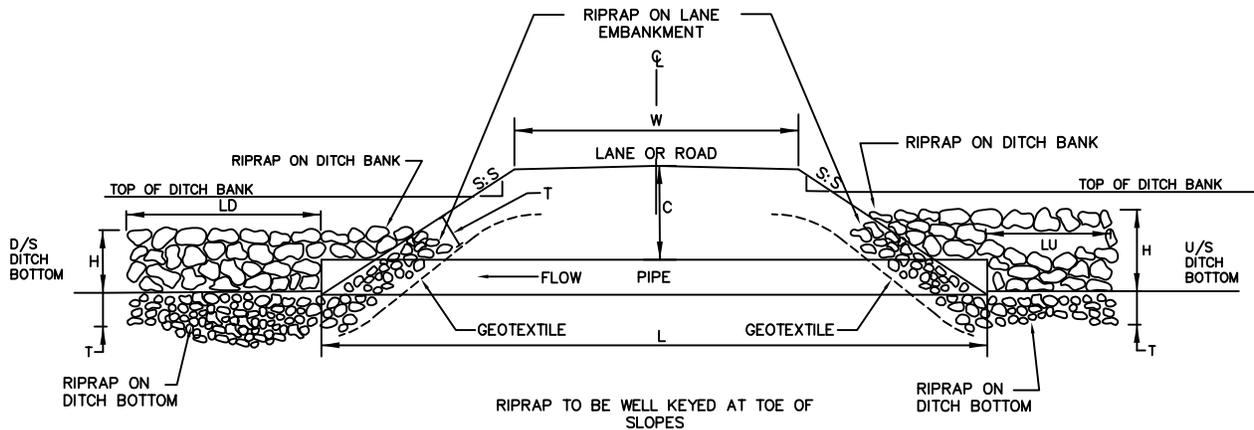

Client

NORTHLAND POWER INC.
 30 ST. CLAIR AVENUE WEST, 12TH FLOOR
 TORONTO, ON
 M4A 3A1

NEEGAN BURNSIDE

Neegan Burnside Limited
 6990 Creditview Road, Unit 2
 Mississauga, Ontario, L5N 8R9
telephone (905) 821-1800 **fax** (905) 821-1809
web www.neeganburnside.com

Drawing Title

**TYPICAL CULVERT INSTALLATION
 WITH RIPRAP**

Drawn By
 CS

Checked By
 JD


Drawing No.

Scale
 N.T.S.

Project No.
 PIA019991

C3

NOT FOR CONSTRUCTION
FOR ILLUSTRATION ONLY

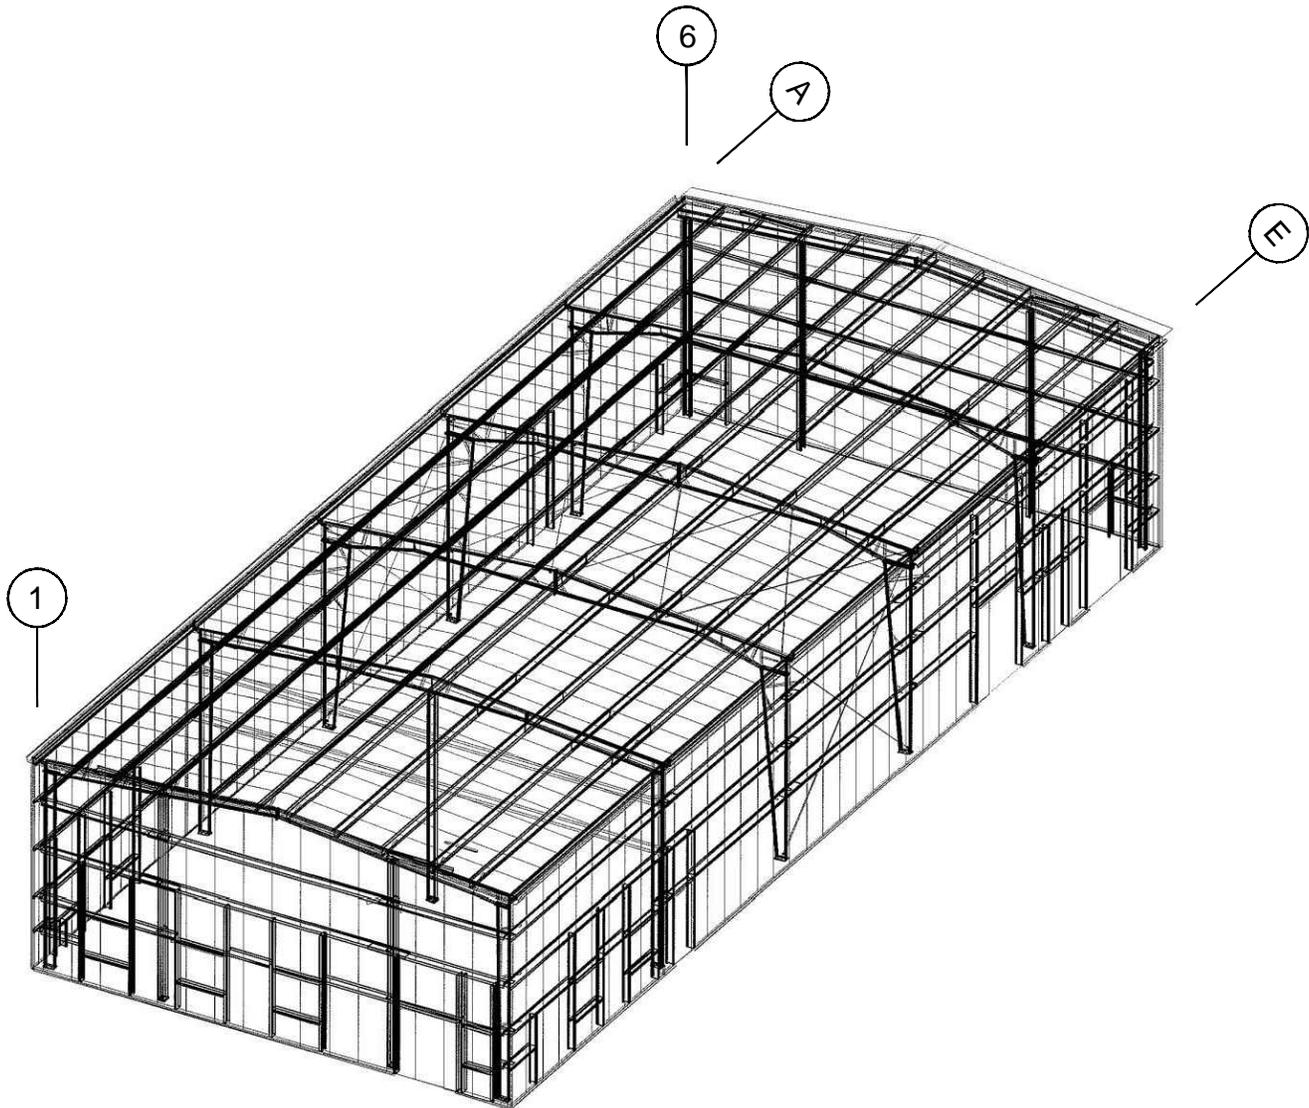

THIS REPRESENTATIVE DRAWING WAS PROVIDED BY NORTHLAND POWER INC. FOR ILLUSTRATION PURPOSES ONLY.

Client

NORTHLAND POWER INC.
30 ST. CLAIR AVENUE WEST, 12TH FLOOR
TORONTO, ON
M4A 3A1

NEEGAN BURNSIDE

Neegan Burnside Limited
6990 Creditview Road, Unit 2
Mississauga, Ontario, L5N 8R9
telephone (905) 821-1800 **fax** (905) 821-1809
web www.neeganburnside.com

Drawing Title

**CONCEPTUAL PARTS AND STORAGE
BUILDING - ISOMETRIC**

Drawn By

Checked By


Drawing No.

Scale
NTS

Project No.
PIA019991

C4

NOT FOR CONSTRUCTION FOR ILLUSTRATION ONLY

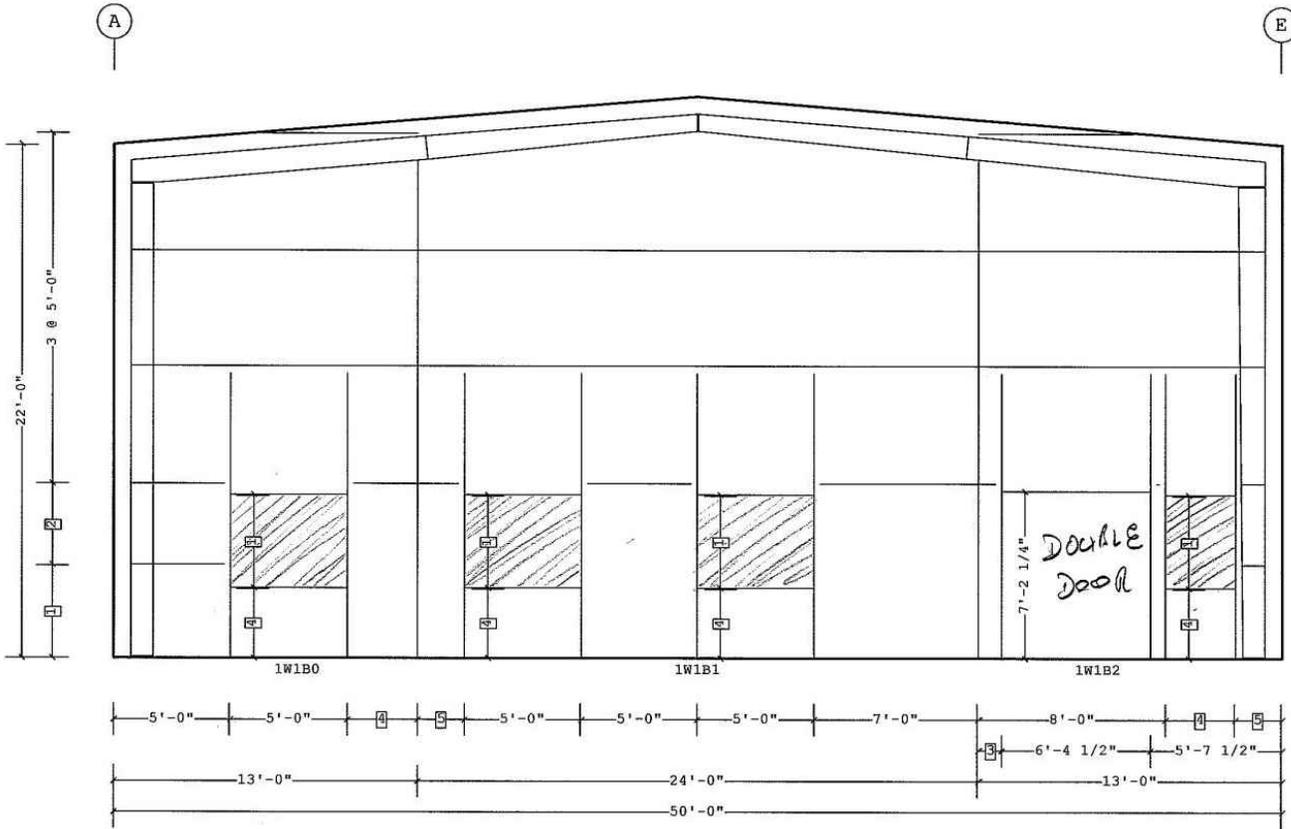


SECONDARY ELEVATION AT 1 (Front end wall)

- 5 2'-0"
 - 4 3'-0"
 - 3 1'-0"
 - 2 3'-6"
 - 1 4'-0"
- Dimension Key

THIS REPRESENTATIVE DRAWING WAS PROVIDED BY NORTHLAND POWER INC. FOR ILLUSTRATION PURPOSES ONLY.

<p>Client</p> <p>NORTHLAND POWER INC. 30 ST. CLAIR AVENUE WEST, 12TH FLOOR TORONTO, ON M4A 3A1</p>	<p style="text-align: center;">NEEGAN BURNSIDE</p> <p>Neegan Burnside Limited 6990 Creditview Road, Unit 2 Mississauga, Ontario, L5N 8R9 telephone (905) 821-1800 fax (905) 821-1809 web www.neeganburnside.com</p>					
<p>Drawing Title</p> <p>CONCEPTUAL PARTS AND STORAGE BUILDING - ELEVATION AT 1</p>	<table border="1" style="width: 100%; border-collapse: collapse;"> <tr> <td style="width: 33%; padding: 2px;">Drawn By</td> <td style="width: 33%; padding: 2px;">Checked By</td> <td rowspan="2" style="width: 34%; text-align: center; vertical-align: middle; padding: 5px;">C5</td> </tr> <tr> <td style="padding: 2px;">Scale NTS</td> <td style="padding: 2px;">Project No. PIA019991</td> </tr> </table>	Drawn By	Checked By	C5	Scale NTS	Project No. PIA019991
Drawn By	Checked By	C5				
Scale NTS	Project No. PIA019991					

NOT FOR CONSTRUCTION FOR ILLUSTRATION ONLY

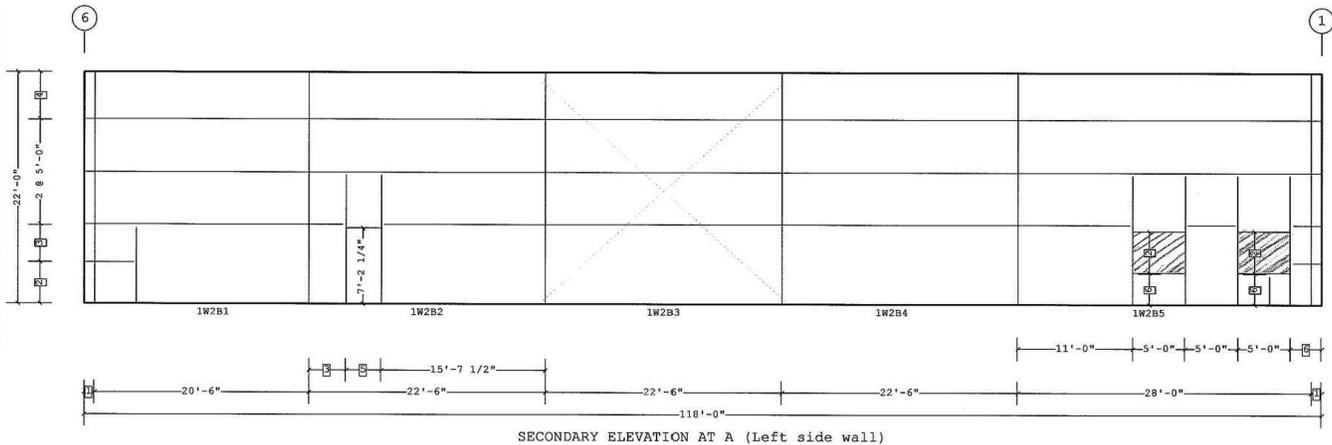


- 6 3'-0"
 - 5 3'-4 1/2"
 - 4 4'-6"
 - 3 3'-6"
 - 2 4'-0"
 - 1 1'-0"
- Dimension Key

THIS REPRESENTATIVE DRAWING WAS PROVIDED BY NORTHLAND POWER INC. FOR ILLUSTRATION PURPOSES ONLY.

<p>Client</p> <p>NORTHLAND POWER INC. 30 ST. CLAIR AVENUE WEST, 12TH FLOOR TORONTO, ON M4A 3A1</p>	<p>Neegan Burnside Limited 6990 Creditview Road, Unit 2 Mississauga, Ontario, L5N 8R9 telephone (905) 821-1800 fax (905) 821-1809 web www.neeganburnside.com</p>		
<p>Drawing Title</p> <p>CONCEPTUAL PARTS AND STORAGE BUILDING - ELEVATION AT A</p>	<p>Drawn By</p> <hr/> <p>Scale NTS</p>	<p>Checked By</p> <hr/> <p>Project No. PIA019991</p>	<p>Drawing No.</p> <p style="font-size: 2em;">C6</p>

NOT FOR CONSTRUCTION FOR ILLUSTRATION ONLY

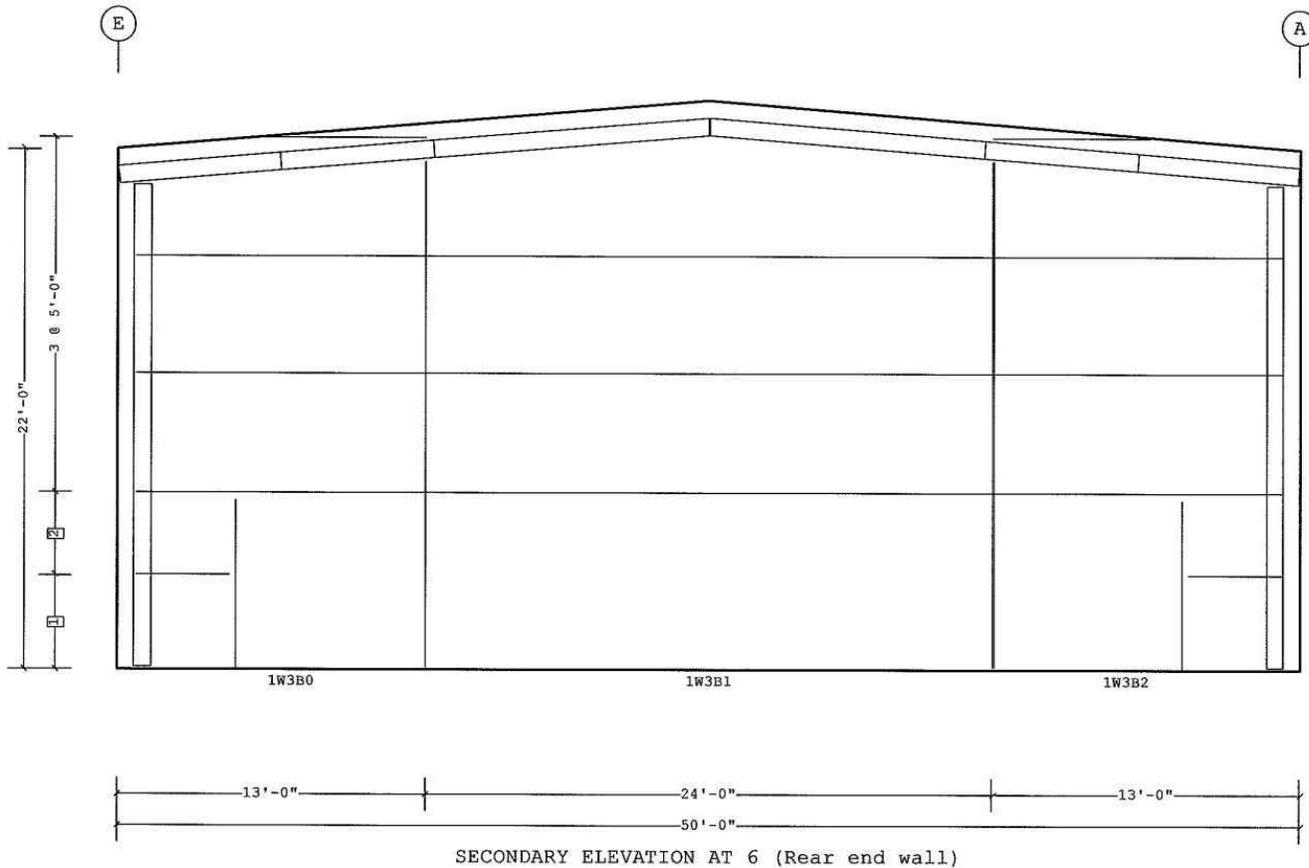


- 2 3'-6"
- 1 4'-0"
- Dimension Key

THIS REPRESENTATIVE DRAWING WAS PROVIDED BY NORTHLAND POWER INC. FOR ILLUSTRATION PURPOSES ONLY.

<p>Client</p> <p>NORTHLAND POWER INC. 30 ST. CLAIR AVENUE WEST, 12TH FLOOR TORONTO, ON M4A 3A1</p>	<p>Neegan Burnside Limited 6990 Creditview Road, Unit 2 Mississauga, Ontario, L5N 8R9 telephone (905) 821-1800 fax (905) 821-1809 web www.neeganburnside.com</p>		
<p>Drawing Title</p> <p>CONCEPTUAL PARTS AND STORAGE BUILDING - ELEVATION AT 6</p>	<p>Drawn By</p> <hr/> <p>Scale NTS</p>	<p>Checked By</p> <hr/> <p>Project No. PIA019991</p>	<p>Drawing No.</p> <p style="font-size: 2em;">C7</p>

NOT FOR CONSTRUCTION FOR ILLUSTRATION ONLY

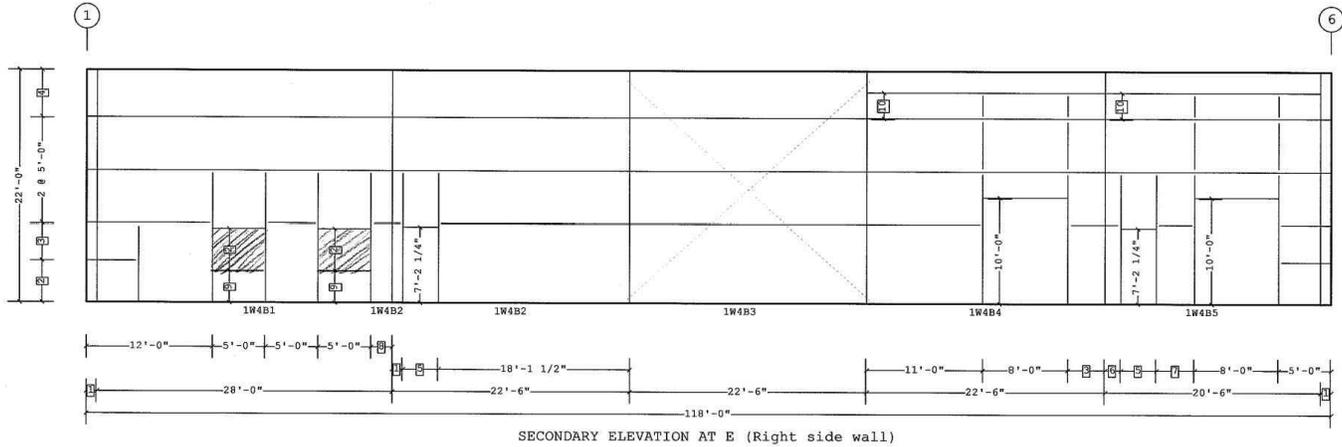

- 10 2'-6"
 - 9 3'-0"
 - 8 2'-0"
 - 7 3'-7 1/2"
 - 6 1'-6"
 - 5 3'-4 1/2"
 - 4 4'-6"
 - 3 3'-6"
 - 2 4'-0"
 - 1 1'-0"
- Dimension Key

THIS REPRESENTATIVE DRAWING WAS PROVIDED BY NORTHLAND POWER INC. FOR ILLUSTRATION PURPOSES ONLY.

Client

NORTHLAND POWER INC.
30 ST. CLAIR AVENUE WEST, 12TH FLOOR
TORONTO, ON
M4A 3A1

NEEGAN BURNSIDE

Neegan Burnside Limited
6990 Creditview Road, Unit 2
Mississauga, Ontario, L5N 8R9
telephone (905) 821-1800 **fax** (905) 821-1809
web www.neeganburnside.com

Drawing Title

**CONCEPTUAL PARTS AND STORAGE
BUILDING - ELEVATION AT E**

Drawn By

Checked By


Drawing No.

Scale
NTS

Project No.
PIA019991

C8

NOT FOR CONSTRUCTION FOR ILLUSTRATION ONLY

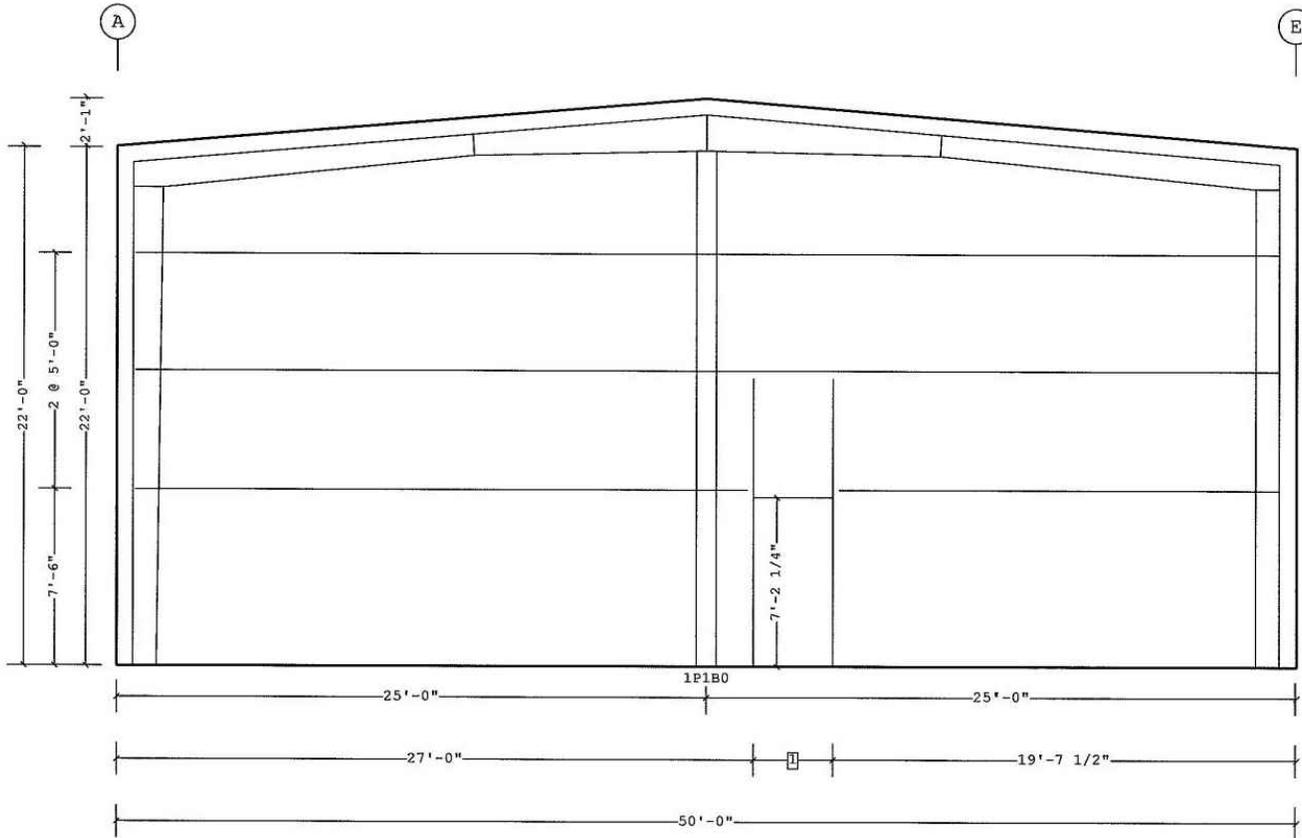

WALL SECONDARY ELEVATION PARTITION (Partition wall between office area and shop)

1 3'-4 1/2"
 Dimension Key

THIS REPRESENTATIVE DRAWING WAS PROVIDED BY NORTHLAND POWER INC. FOR ILLUSTRATION PURPOSES ONLY.

Client

NORTHLAND POWER INC.
 30 ST. CLAIR AVENUE WEST, 12TH FLOOR
 TORONTO, ON
 M4A 3A1

NEEGAN BURNSIDE

Neegan Burnside Limited
 6990 Creditview Road, Unit 2
 Mississauga, Ontario, L5N 8R9
telephone (905) 821-1800 **fax** (905) 821-1809
web www.neeganburnside.com

Drawing Title

**CONCEPTUAL PARTS AND STORAGE
 BUILDING - PARTITION ELEVATION**

Drawn By

Checked By


Drawing No.

Scale
 NTS

Project No.
 PIA019991

C9

NOT FOR CONSTRUCTION FOR ILLUSTRATION ONLY

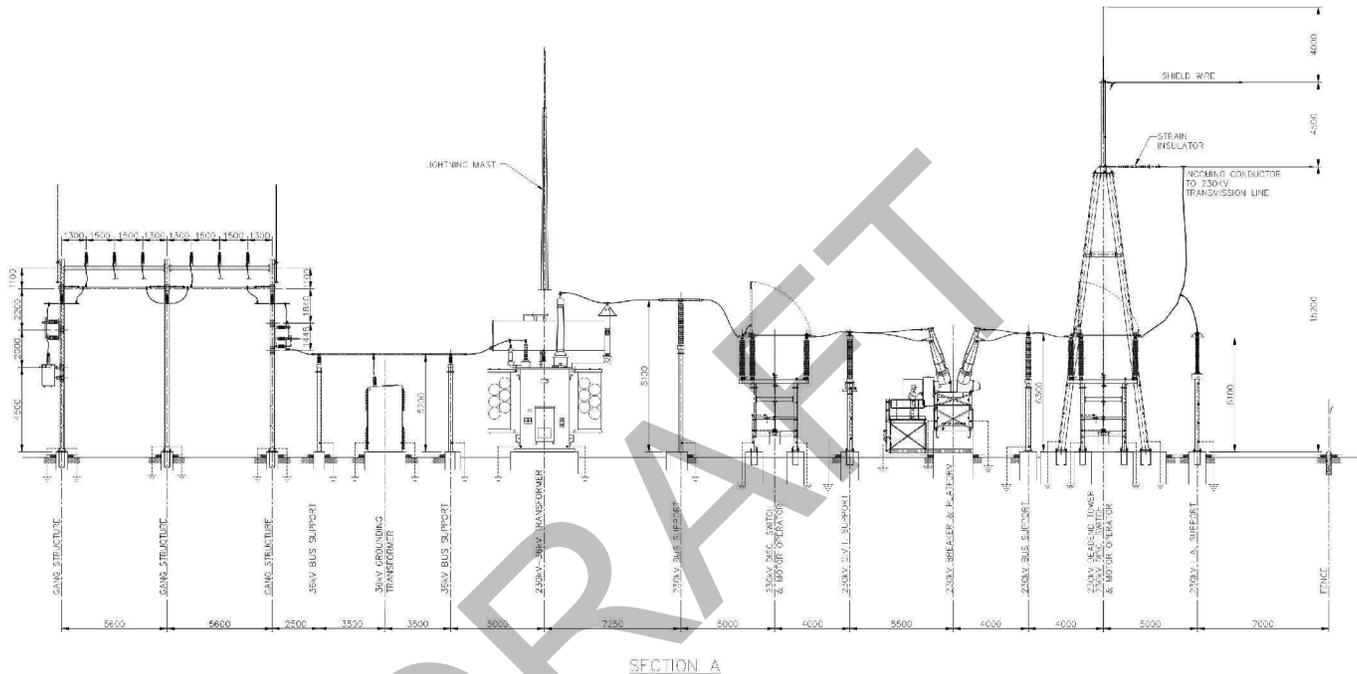

SECTION A

THIS REPRESENTATIVE DRAWING WAS PROVIDED BY NORTHLAND POWER INC. FOR ILLUSTRATION PURPOSES ONLY.

Client

NORTHLAND POWER INC.
30 ST. CLAIR AVENUE WEST, 12TH FLOOR
TORONTO, ON
M4A 3A1

NEEGAN BURNSIDE

Neegan Burnside Limited
6990 Creditview Road, Unit 2
Mississauga, Ontario, L5N 8R9
telephone (905) 821-1800 **fax** (905) 821-1809
web www.neeganburnside.com

Drawing Title

**CONCEPTUAL TRANSFORMER
SUBSTATION - SECTION A**

Drawn By
OTHERS

Scale
N.T.S.

Checked By
NORTHLAND


Project No.
PIA019991

Drawing No.


C11

Revisions:

No.	Description	Date

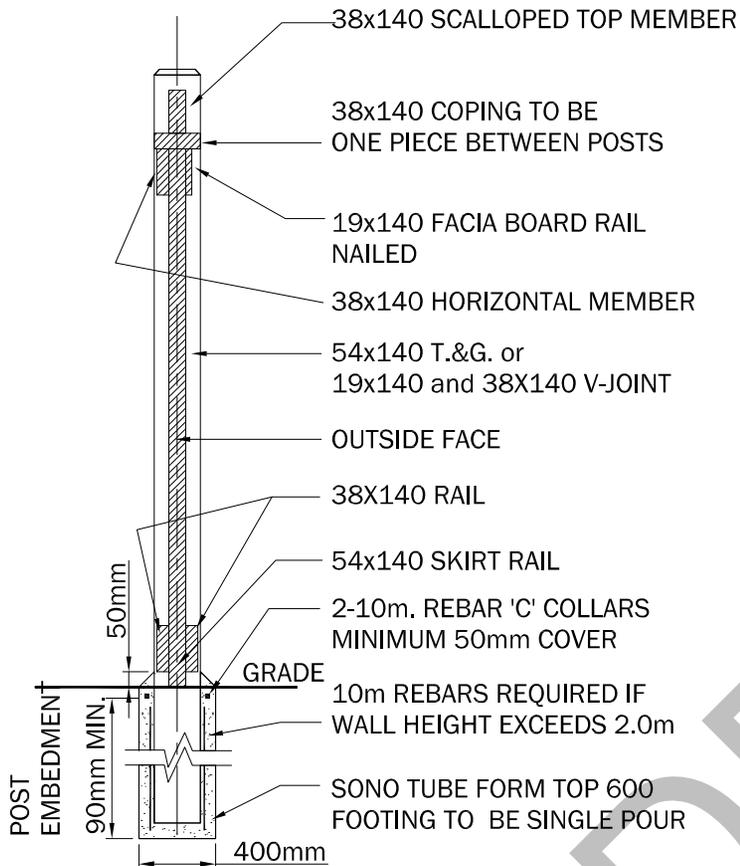


TYPICAL SECTION

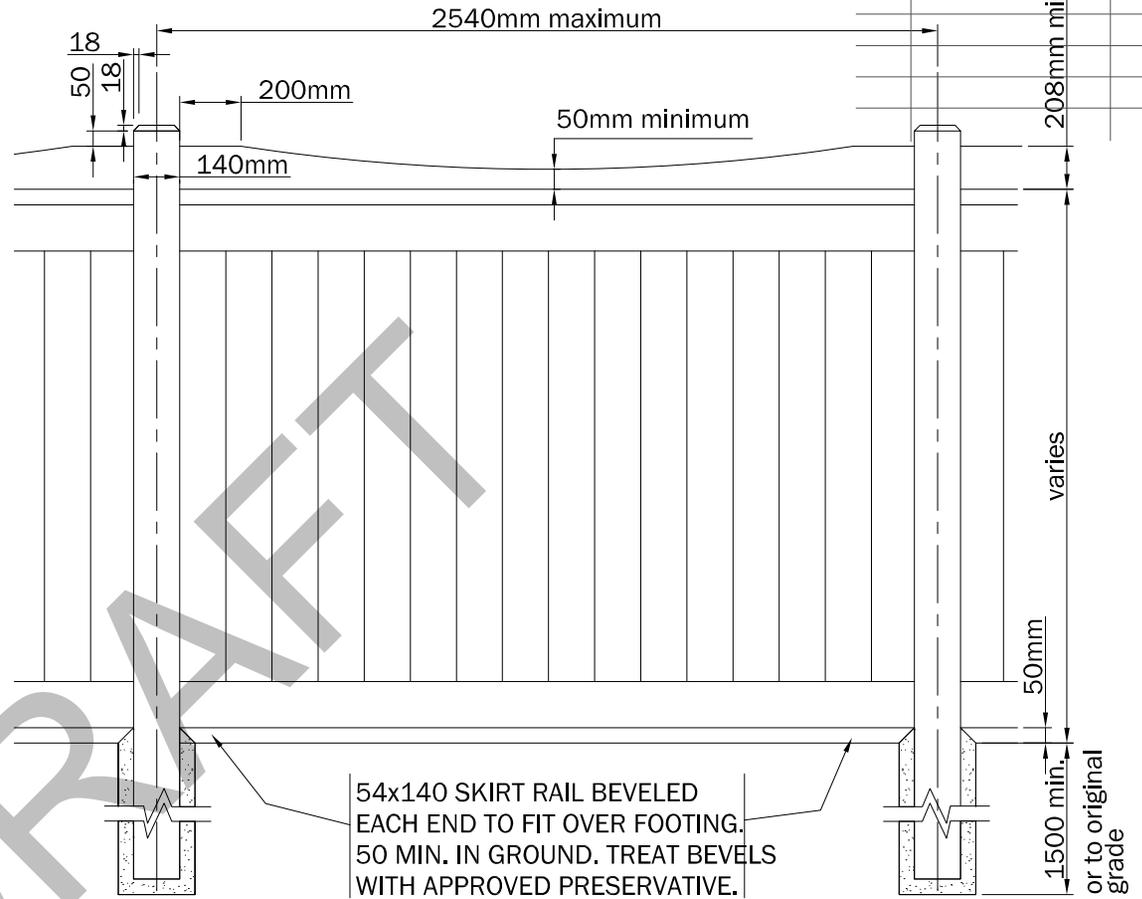


FRONT ELEVATION

INFILL:

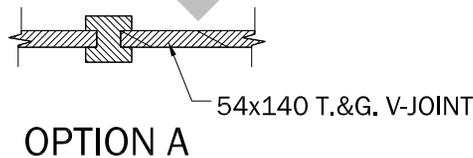

OPTION A

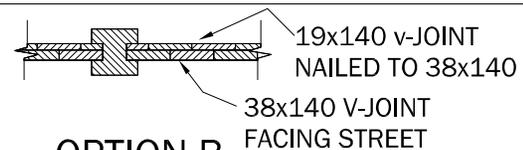

OPTION B

NOT FOR CONSTRUCTION



Scale: nts
 Drawn: MM
 Eng: PA
 Date: 2012.08.08

The scope of the work outlined in this document is limited to the acoustic, noise and/or vibration control aspects of the design. Contractor to verify all dimensions.


Project Name:
 Grand Bend Wind Farm

Drawing Title:
 Acoustic Fence Concept

AEL No: 11167

C13

NOT FOR CONSTRUCTION FOR ILLUSTRATION ONLY

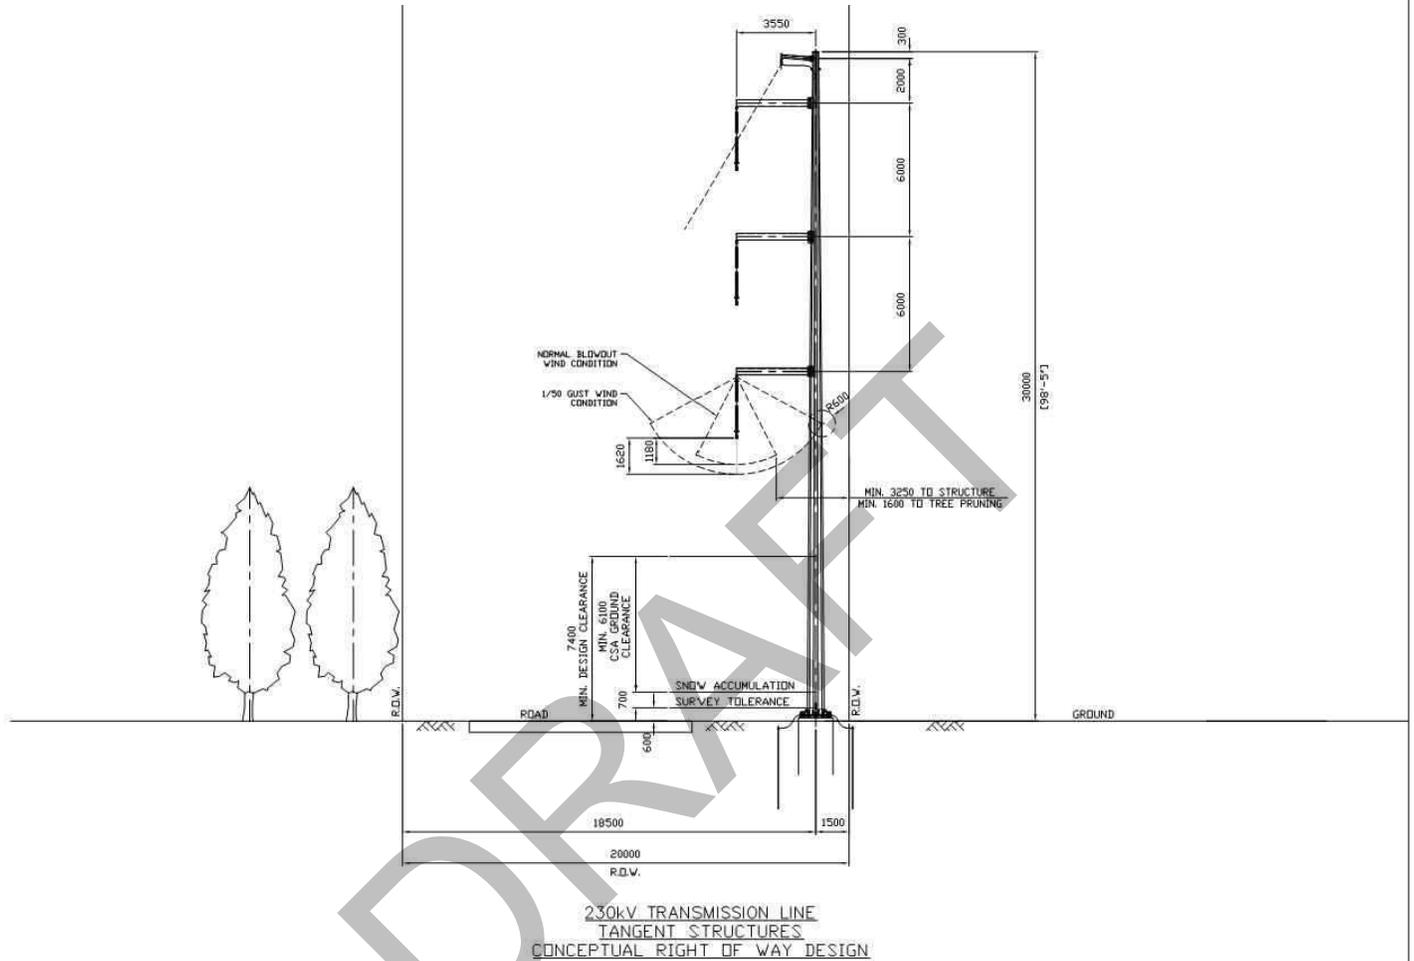

THIS REPRESENTATIVE DRAWING WAS PROVIDED BY NORTHLAND POWER INC. FOR ILLUSTRATION PURPOSES ONLY.

Client

NORTHLAND POWER INC.
30 ST. CLAIR AVENUE WEST, 12TH FLOOR
TORONTO, ON
M4A 3A1

NEEGAN BURNSIDE

Neegan Burnside Limited
6990 Creditview Road, Unit 2
Mississauga, Ontario, L5N 8R9
telephone (905) 821-1800 **fax** (905) 821-1809
web www.neeganburnside.com

Drawing Title

**CONCEPTUAL TRANSMISSION LINE
UTILITY POLE**

Drawn By
OTHERS

Scale
N.T.S.


Checked By
NORTHLAND

Project No.
PIA019991

Drawing No.

C14

NOT FOR CONSTRUCTION FOR ILLUSTRATION ONLY

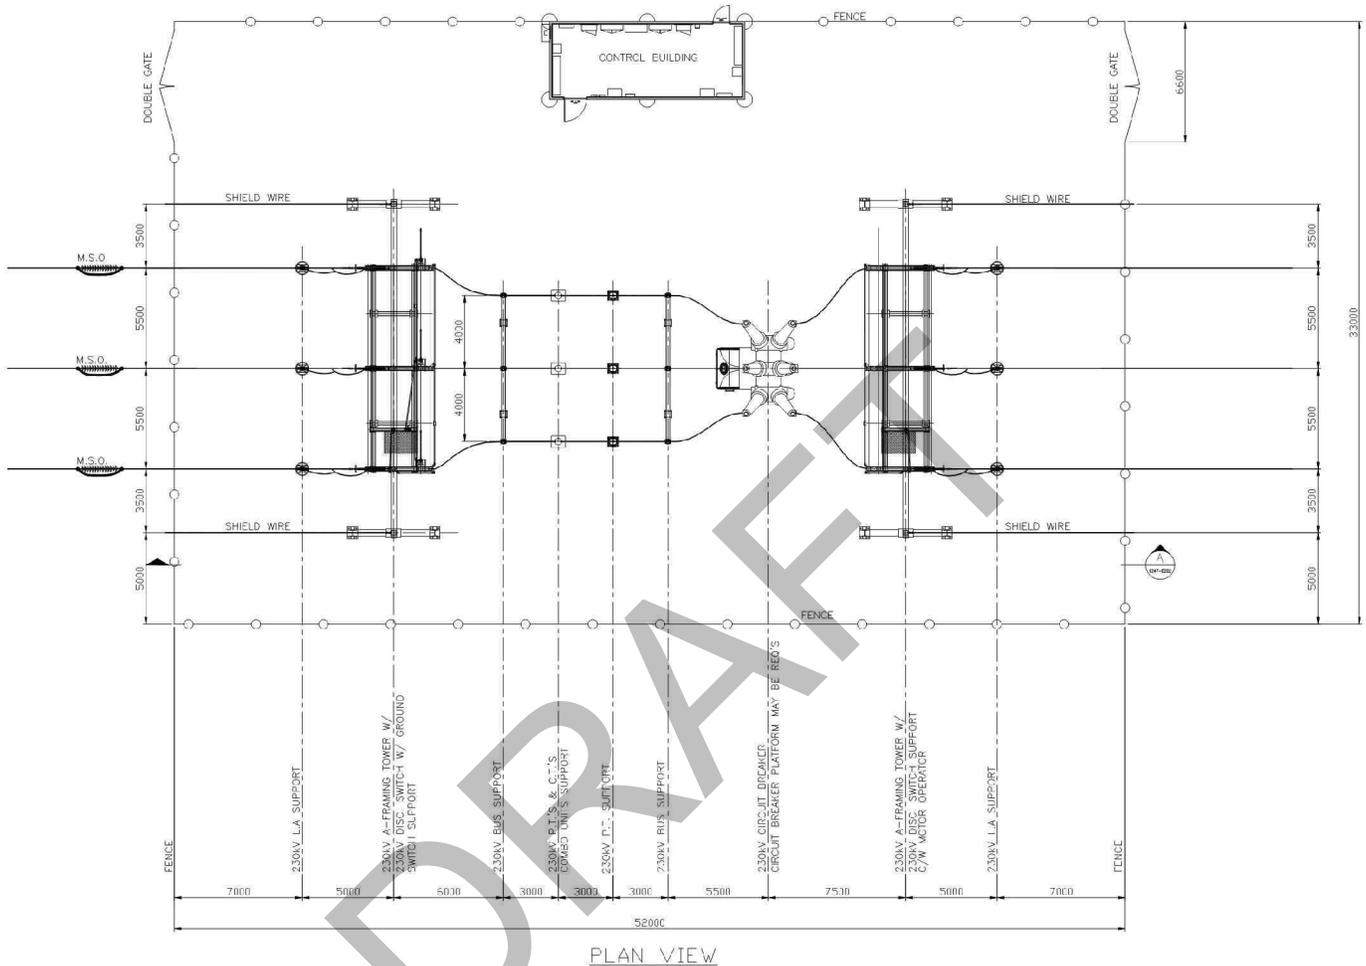

THIS REPRESENTATIVE DRAWING WAS PROVIDED BY NORTHLAND POWER INC. FOR ILLUSTRATION PURPOSES ONLY.

Client

NORTHLAND POWER INC.
30 ST. CLAIR AVENUE WEST, 12TH FLOOR
TORONTO, ON
M4A 3A1

NEEGAN BURNSIDE

Neegan Burnside Limited
6990 Creditview Road, Unit 2
Mississauga, Ontario, L5N 8R9
telephone (905) 821-1800 fax (905) 821-1809
web www.neeganburnside.com

Drawing Title

**CONCEPTUAL SWITCHYARD -
LAYOUT**

Drawn By
OTHERS

Scale
N.T.S.


Checked By
NORTHLAND

Project No.
PIA019991

Drawing No.

C15

NOT FOR CONSTRUCTION FOR ILLUSTRATION ONLY

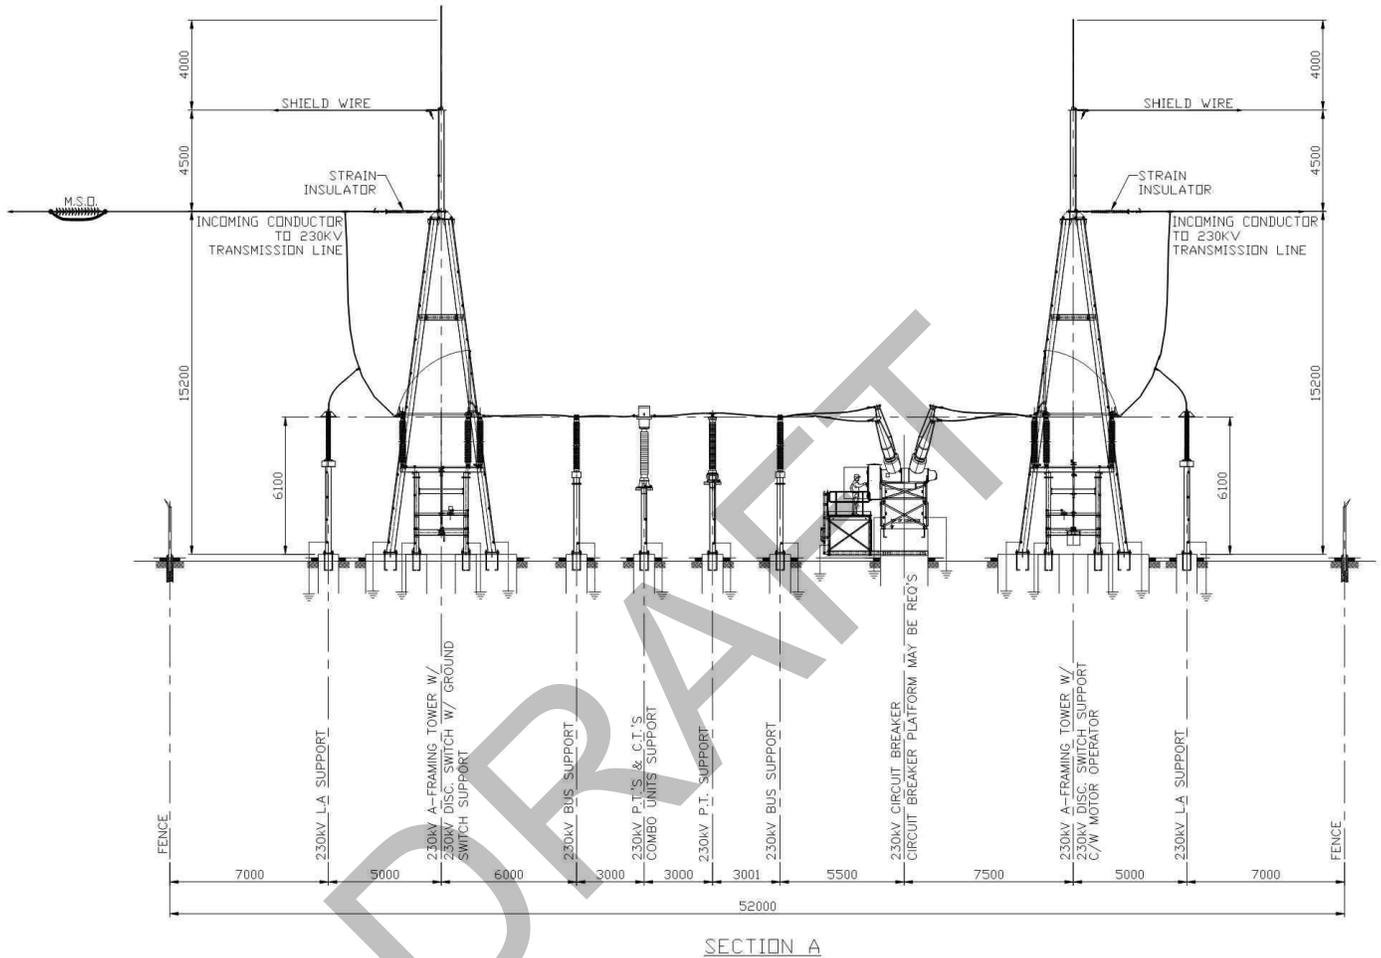

THIS REPRESENTATIVE DRAWING WAS PROVIDED BY NORTHLAND POWER INC. FOR ILLUSTRATION PURPOSES ONLY.

Client

NORTHLAND POWER INC.
30 ST. CLAIR AVENUE WEST, 12TH FLOOR
TORONTO, ON
M4A 3A1

NEEGAN BURNSIDE

Neegan Burnside Limited
6990 Creditview Road, Unit 2
Mississauga, Ontario, L5N 8R9
telephone (905) 821-1800 **fax** (905) 821-1809
web www.neeganburnside.com

Drawing Title

**CONCEPTUAL SWITCHYARD -
SECTION A**

Drawn By
OTHERS

Checked By
NORTHLAND

Drawing No.

Scale
N.T.S.

Project No.
PIA019991

C16